



 

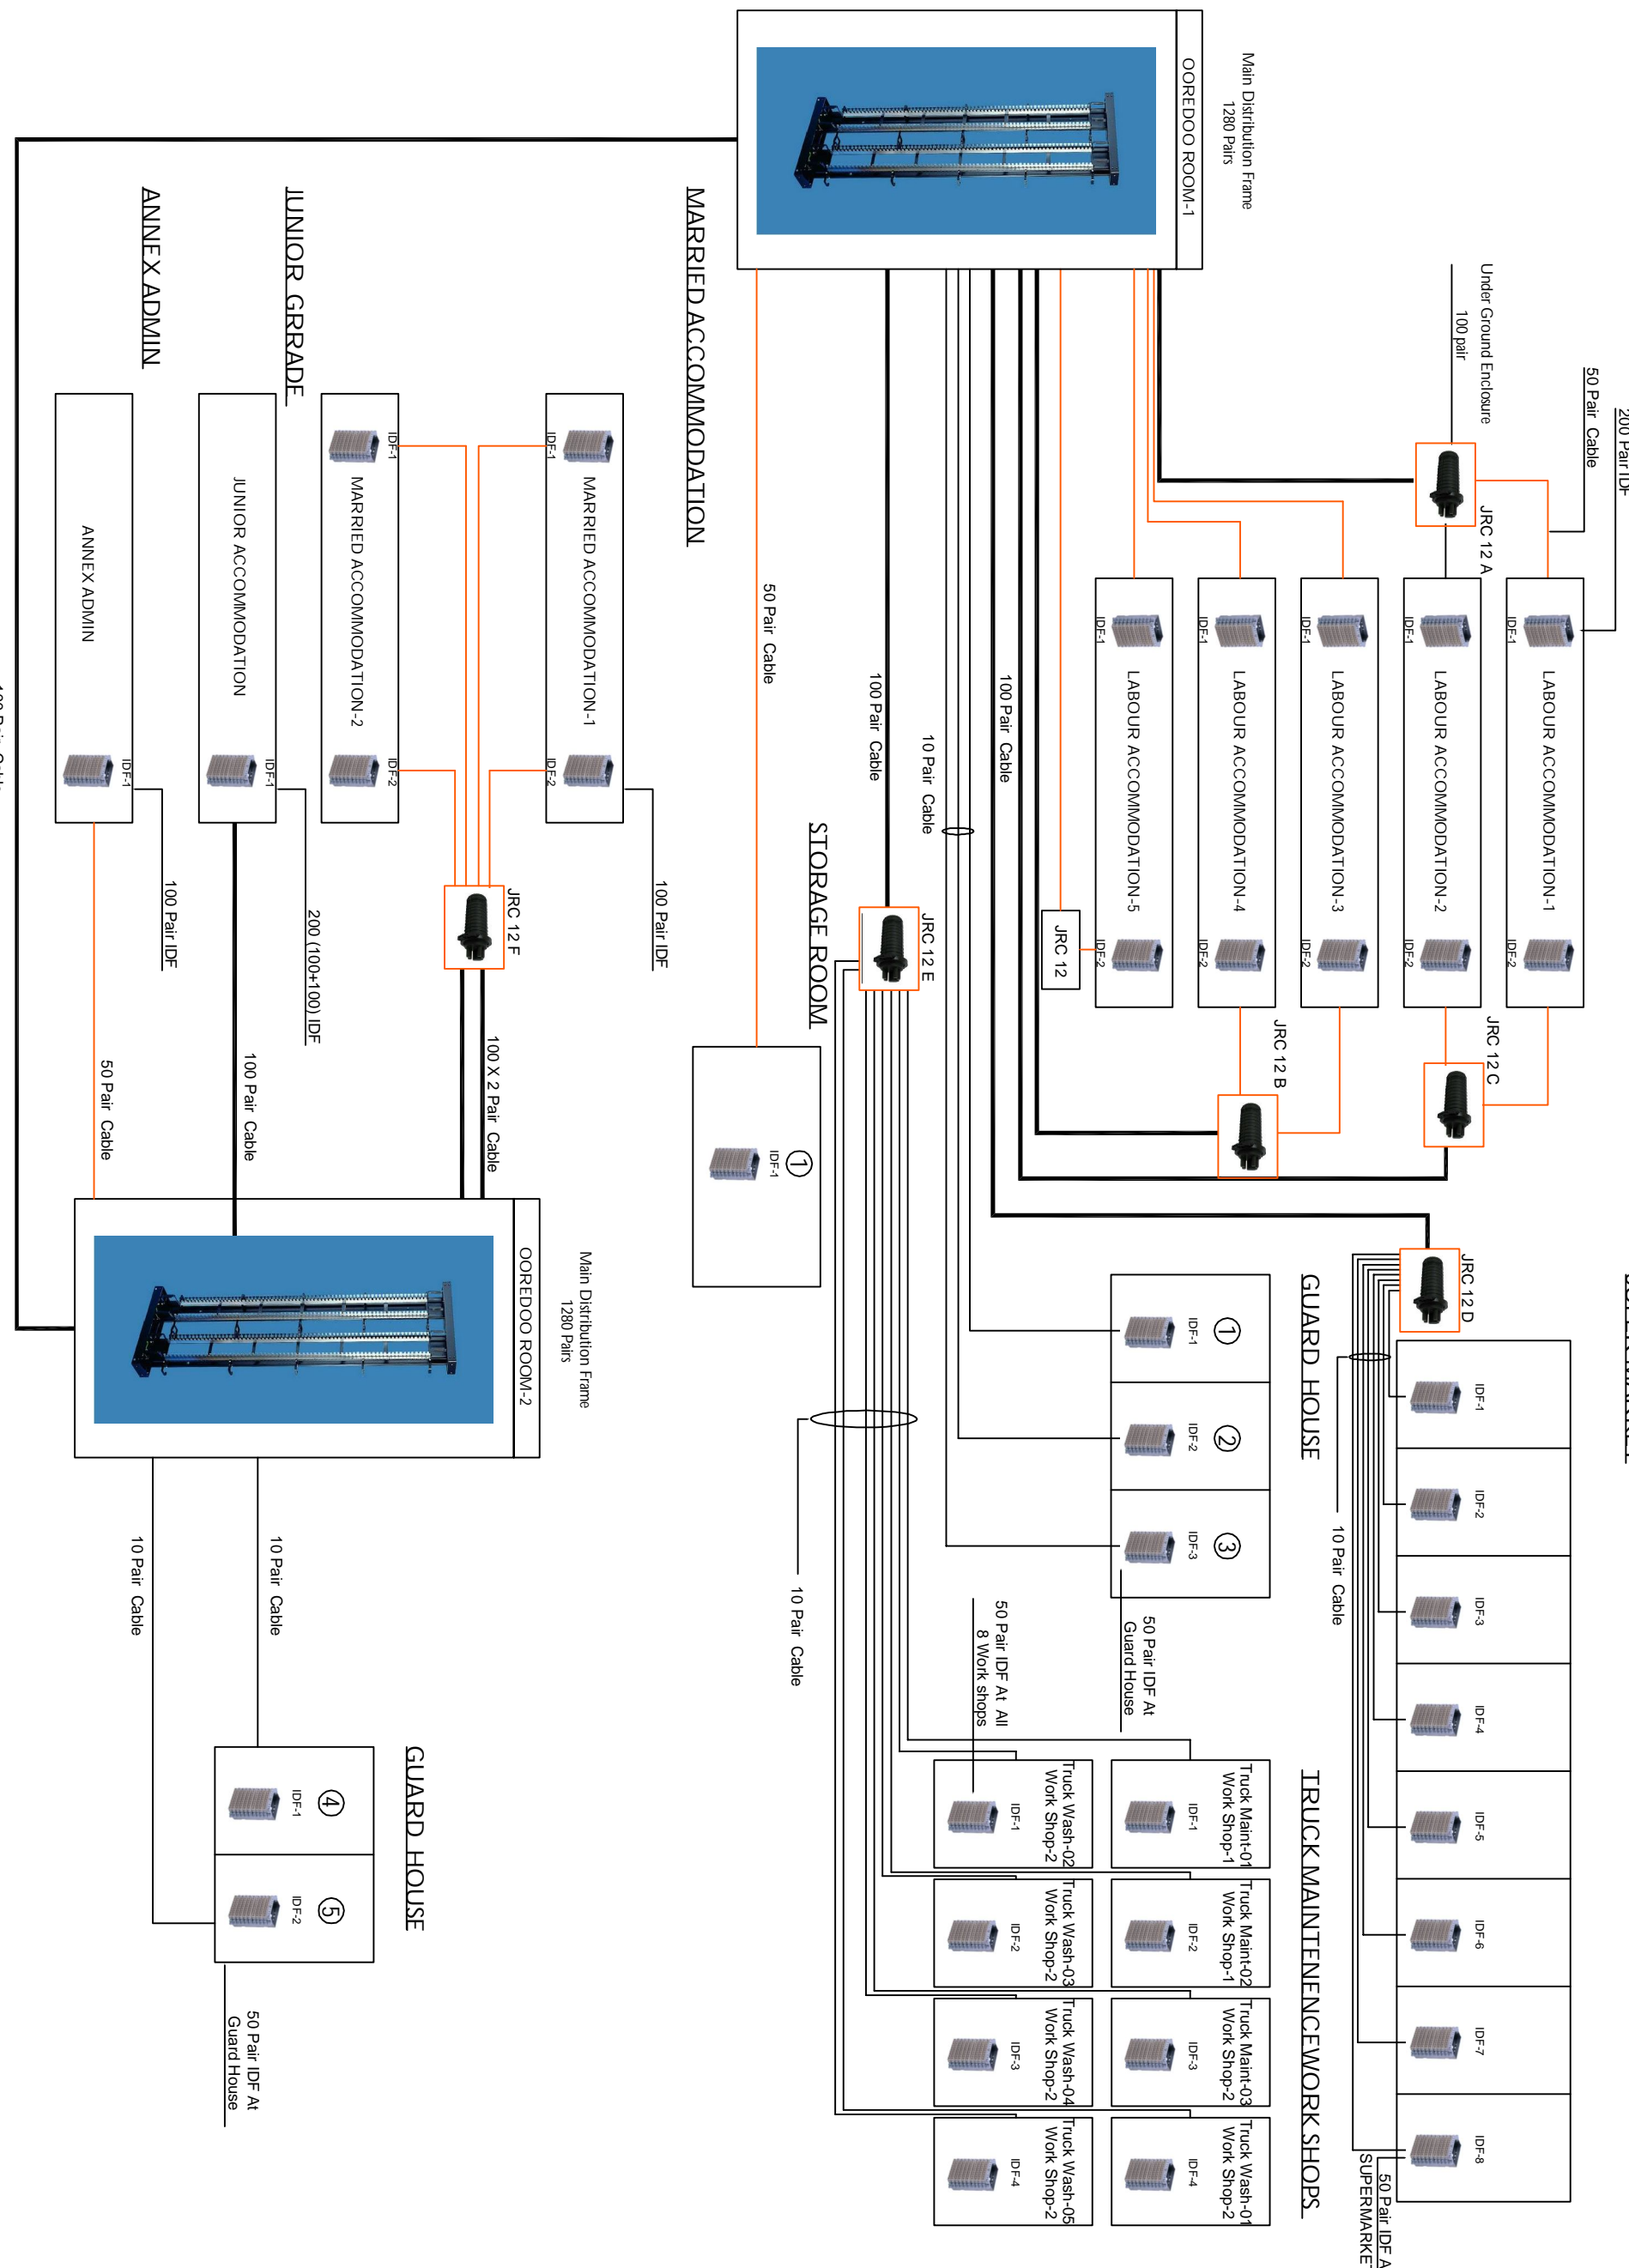


LABOUR ACCOMMODATION

SUPER MARKET

Legend:

	Enclosure
	IDF
	Main Distribution Frame 1280 Pairs
	100 Pair Cable
	50 Pair Cable
	10 Pair Cable



SCHEMATIC - TELEPHONE BLOCK
WIRING LAYOUT

DESIGN TITLE: GCP PROJECTS

DESIGN TEAM: AKS CONSULTANTS

DATE: / /

SCALE: 1:100

DRAWING NUMBER: / /

PROJECT NUMBER: / /

DESIGNER: /

CHECKER: /

DATE: / /

SCALE: /

DRAWING NUMBER: /

PROJECT NUMBER: /